

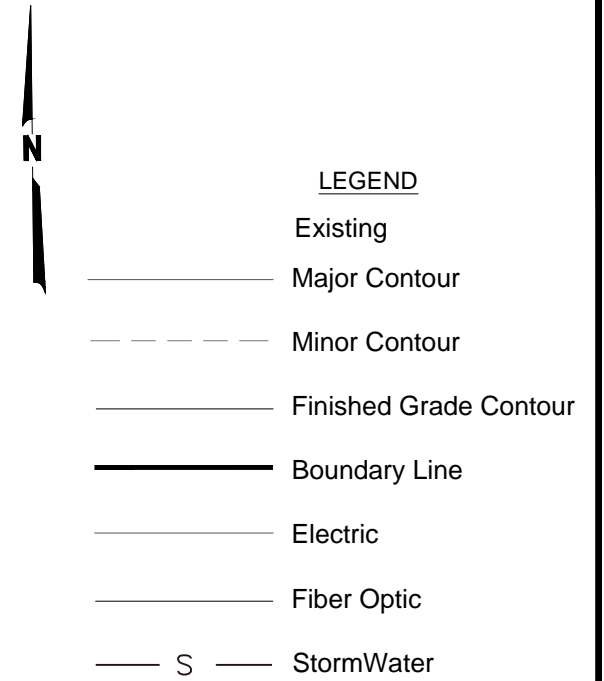
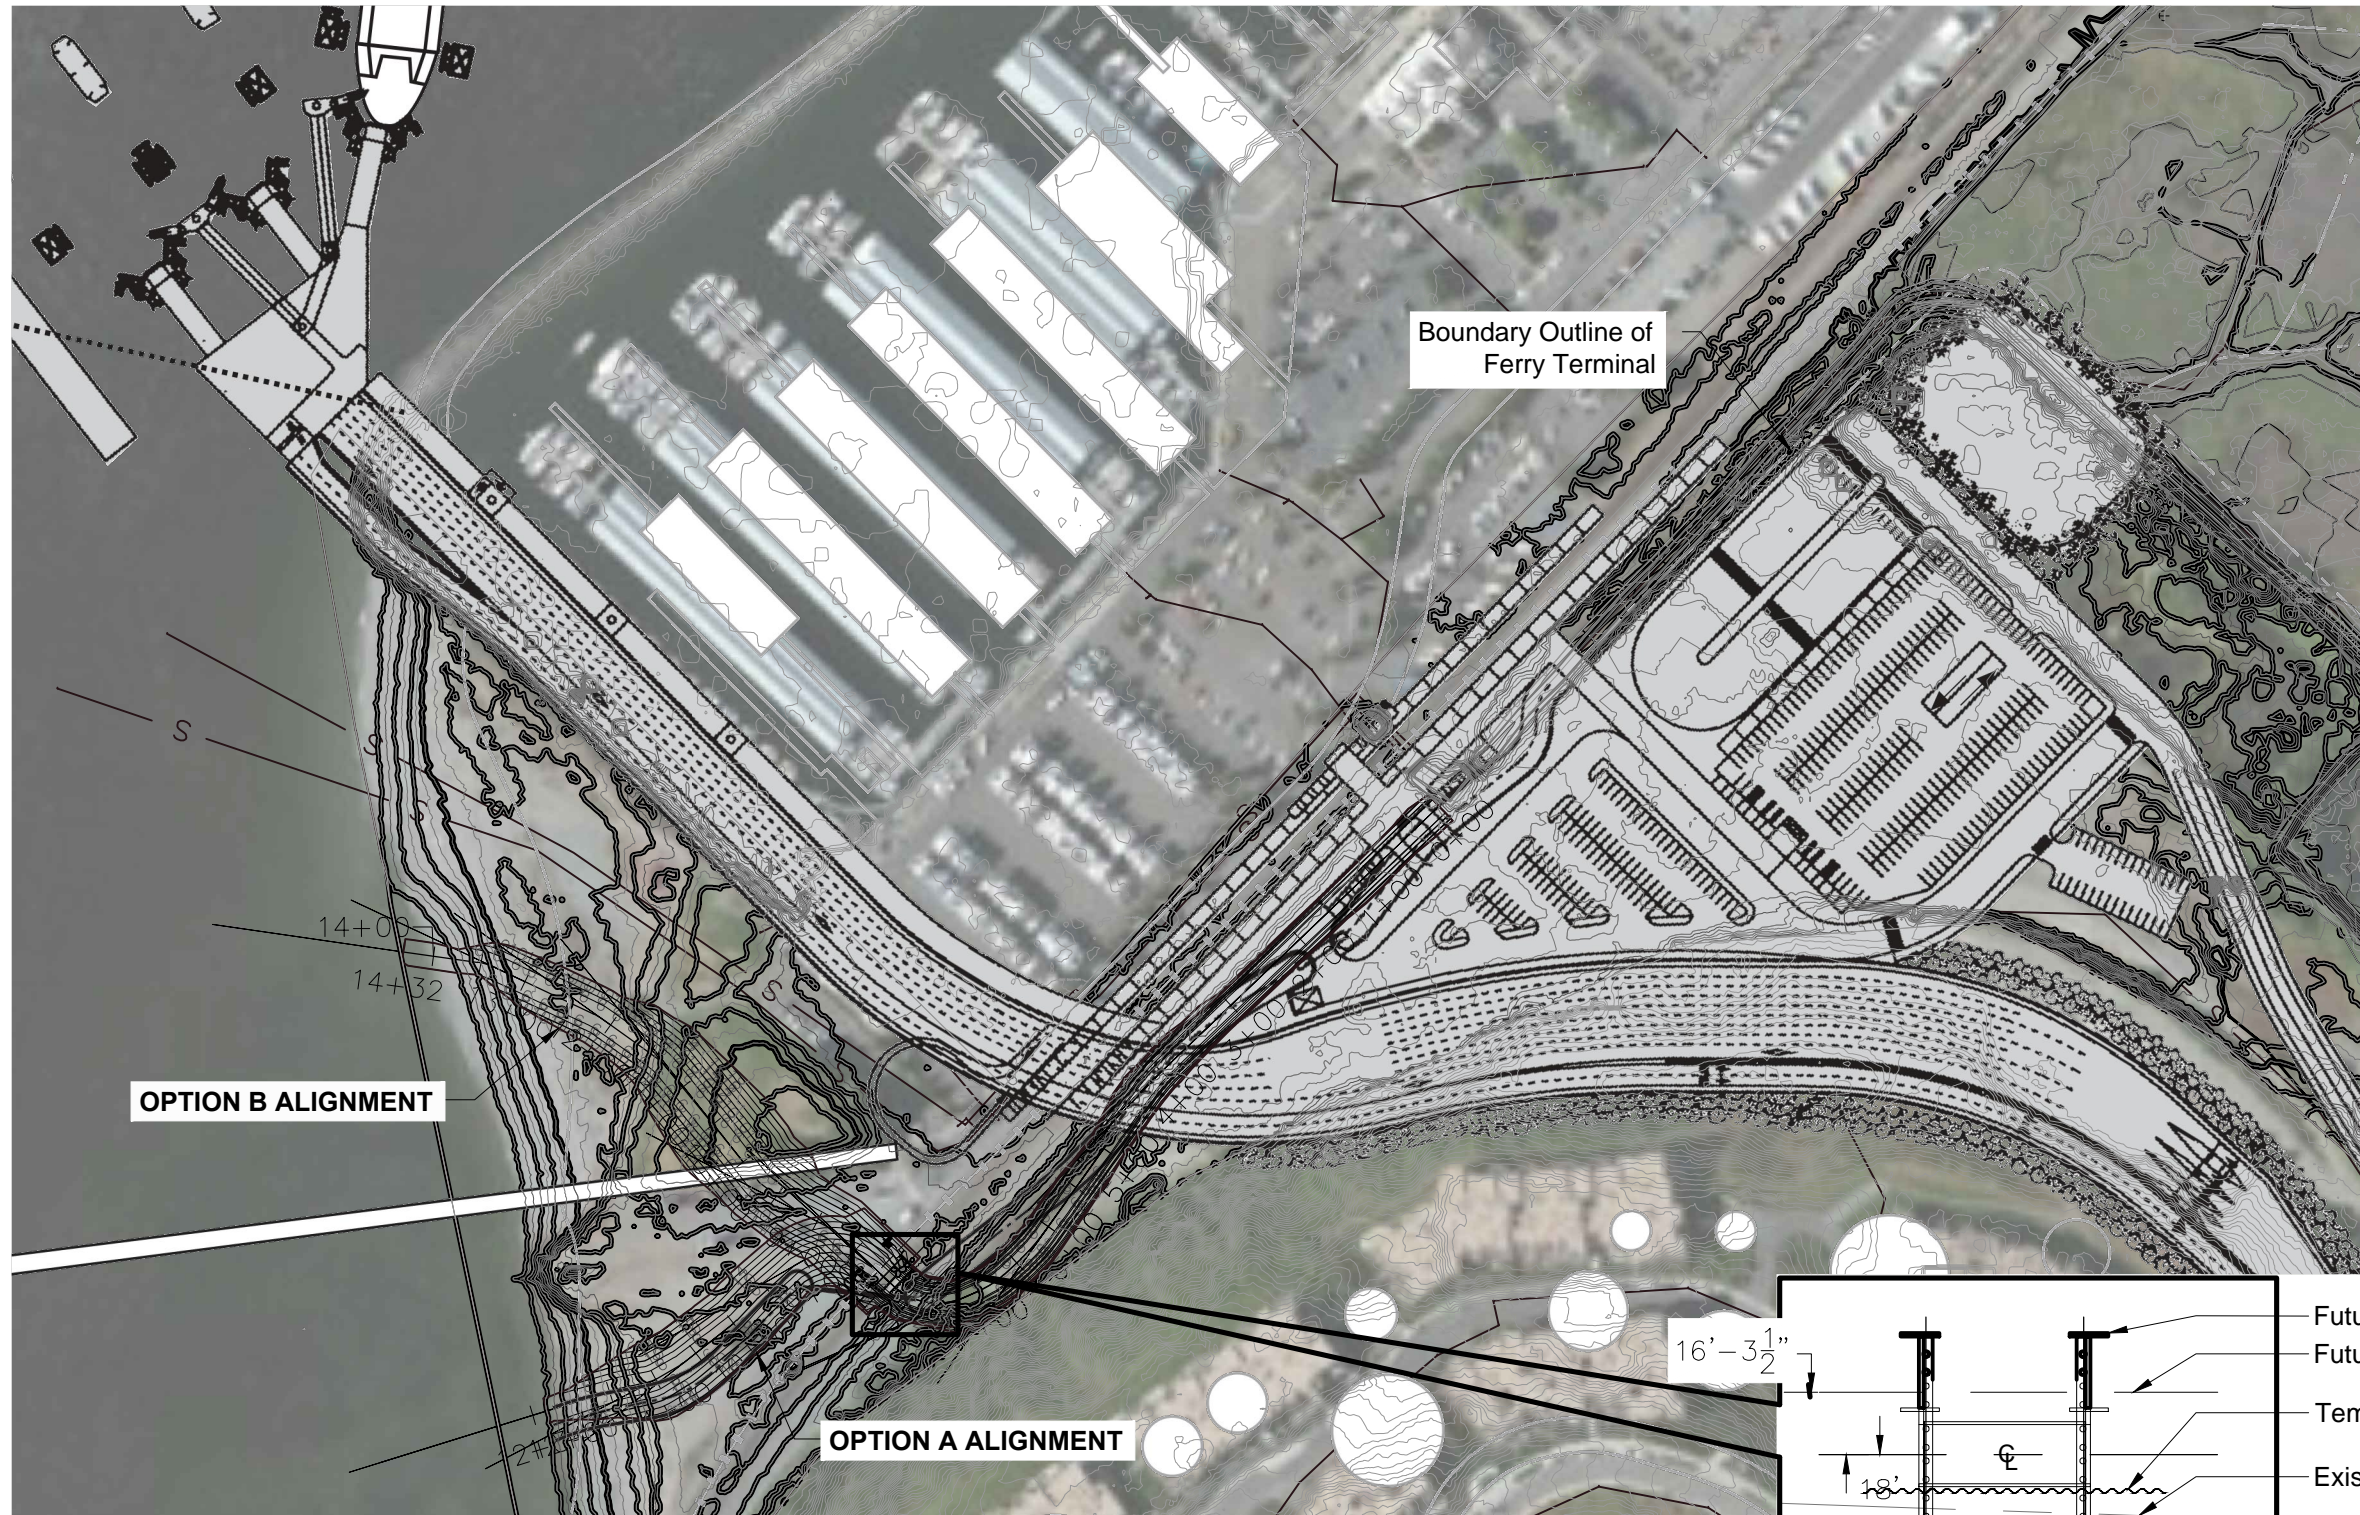


Filename: I:\WIP\21-1\12393 Willow Creek Daylight\CAD\05. FIGURES_DWG\211-12393-404 Fig 1.dwg Date: 08-20-2014 Login: eaa

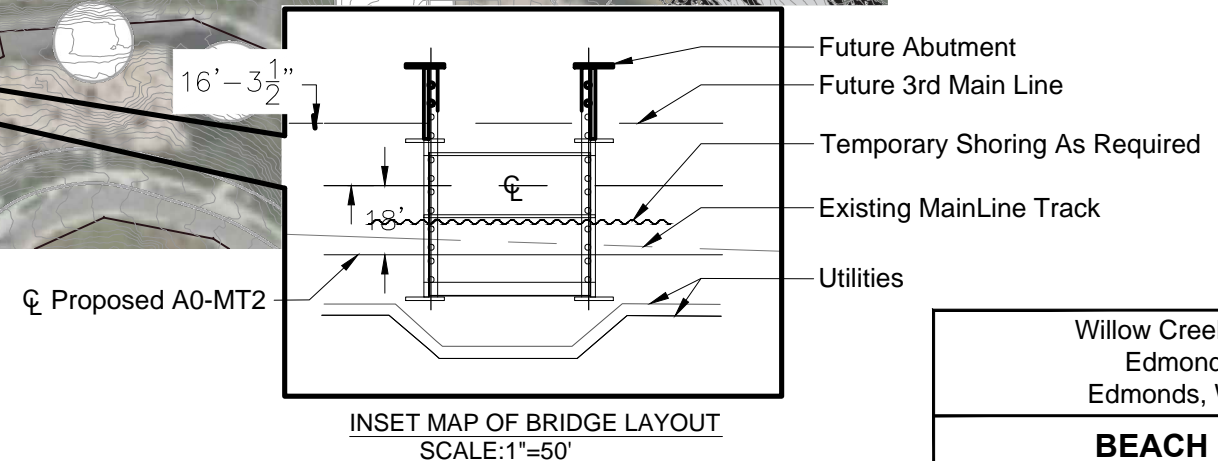

NOTE
Figure adapted from electronic files, 2004_Willow_Cr_Survey.dwg, 2008_Marsh_Survey.dwg, 20120049 TOPO.dwg and Basemap.dwg received 08-04-2014. Also aerial.jpg received 08-11-2014.

WSDOT Ferry preferred alternative location is approximate.

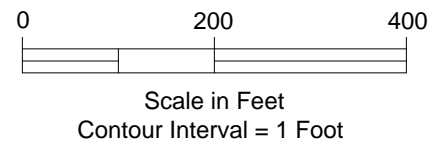

Willow Creek Daylighting
Edmonds Marsh
Edmonds, Washington

**BEACH OUTLET
DAYLIGHT ALIGNMENT
OPTIONS A & B**

August 2014

21-1-12393-404

SHANNON & WILSON, INC.
Geotechnical and Environmental Consultants

FIG. 1